
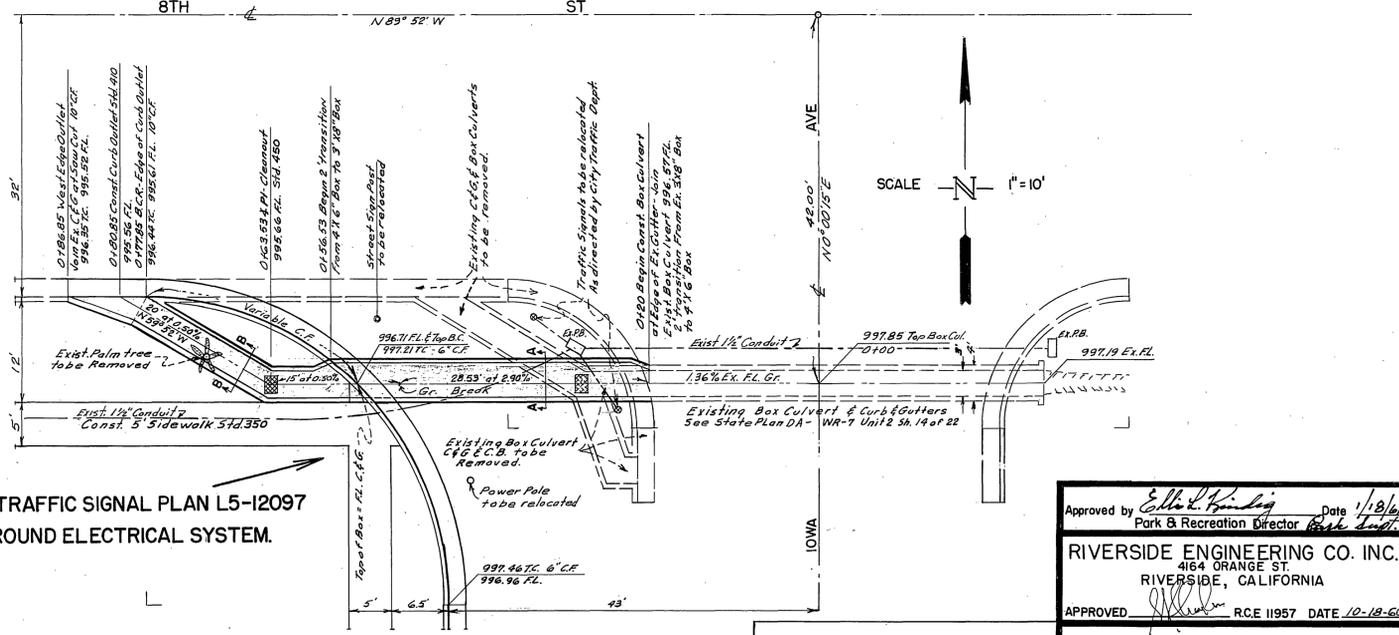


PROFILE

DESIGNED BY	
CHECKED BY	
DATE	

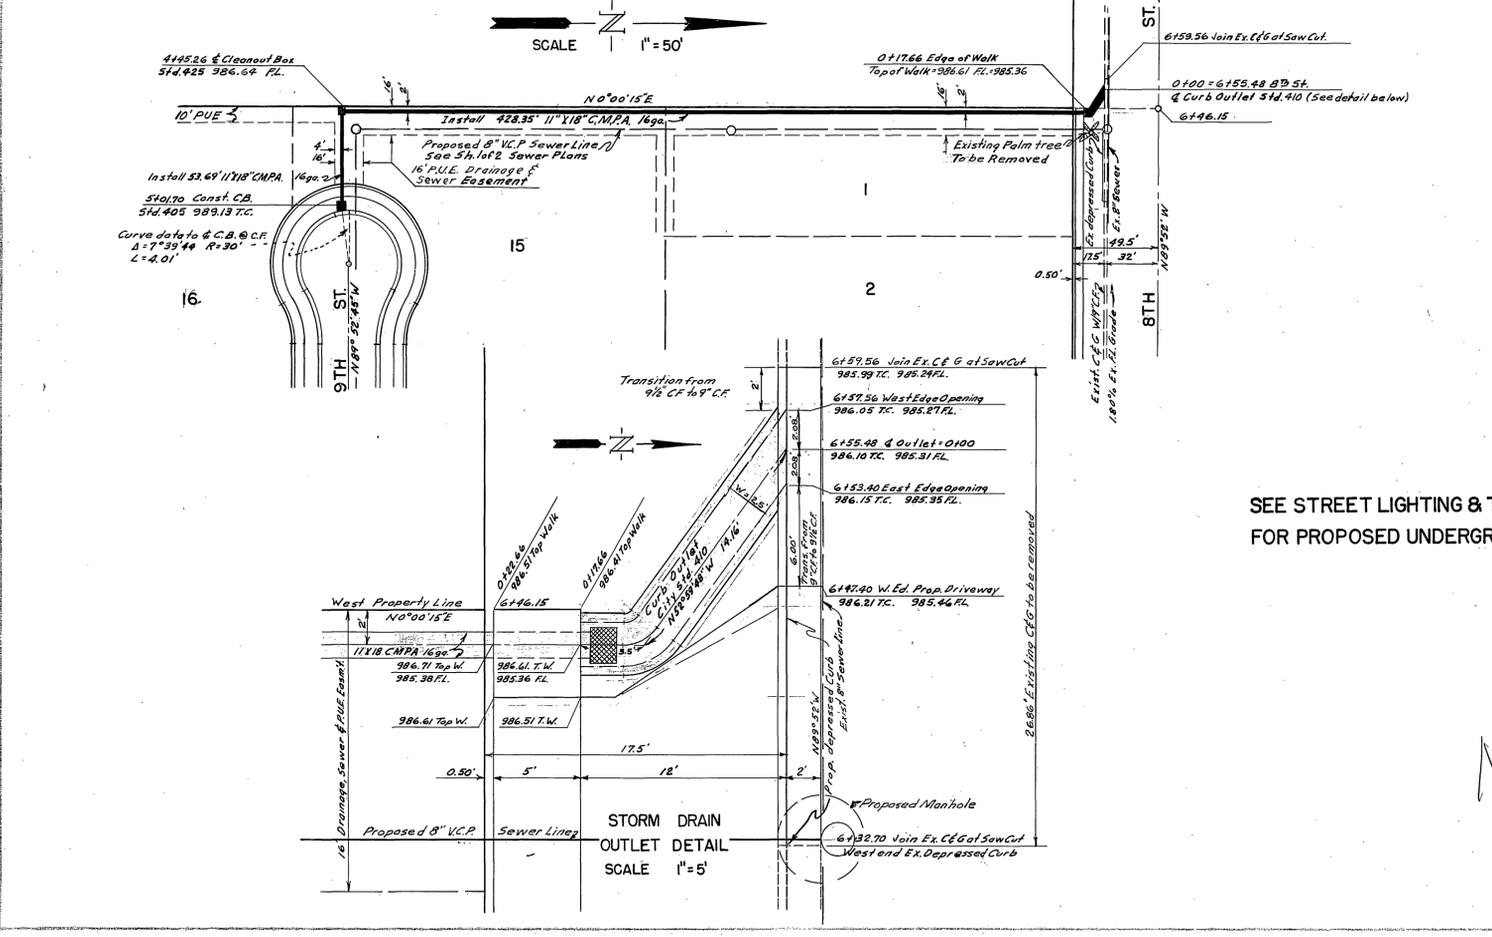

PLAN

DESIGNED BY	
CHECKED BY	
DATE	

SEE STREET LIGHTING & TRAFFIC SIGNAL PLAN L5-12097 FOR PROPOSED UNDERGROUND ELECTRICAL SYSTEM.

Not built
 HANS 11/17/11

Approved by *Ellie L. ...* Date 1/18/61
 Park & Recreation Director
RIVERSIDE ENGINEERING CO. INC.
 4164 ORANGE ST.
 RIVERSIDE, CALIFORNIA
 APPROVED *[Signature]* RCE 11957 DATE 10-18-60

REVISIONS		
MARK	DATE	DESCRIPTION

CITY OF RIVERSIDE CALIFORNIA
 DEPARTMENT OF PUBLIC WORKS

STORM DRAIN STRUCTURES

TRACT 2077

SCALE AS SHOWN

DESIGNED BY
 DRAWN BY
 RECOMMENDED BY

CHECKED BY *[Signature]*
 ASSISTANT CITY ENGINEER

APPROVED BY *[Signature]*
 DIRECTOR OF PUBLIC WORKS

DATE 2/7/61

SHEET 1 OF 1

NOT BUILT
 HANS 11/17/11